




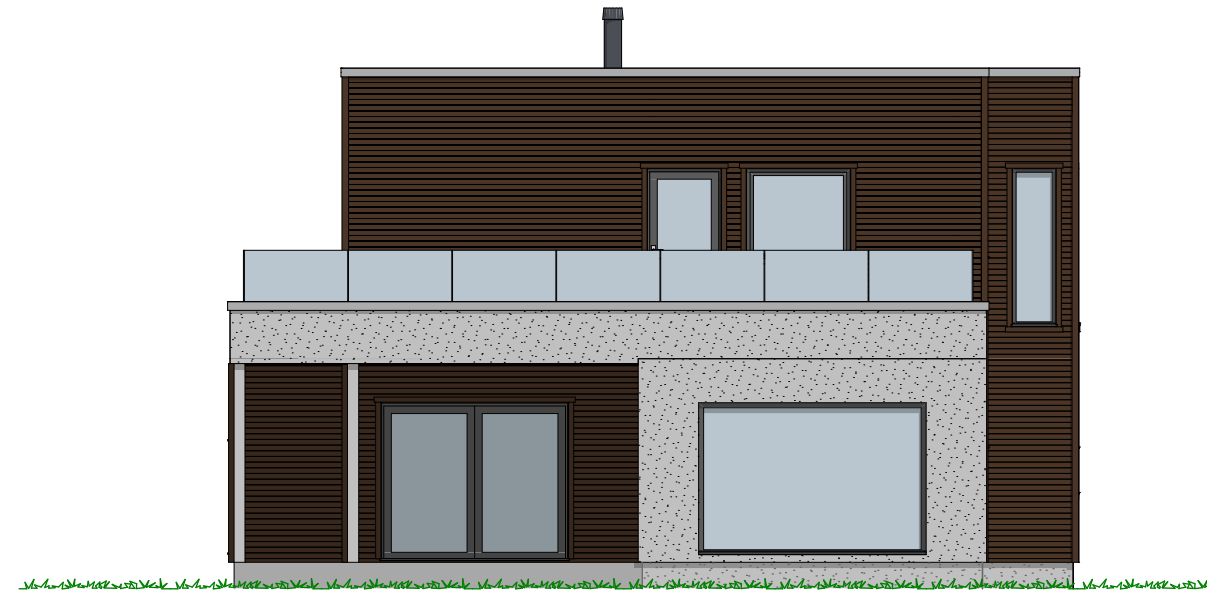


1:100 Fasade Sør

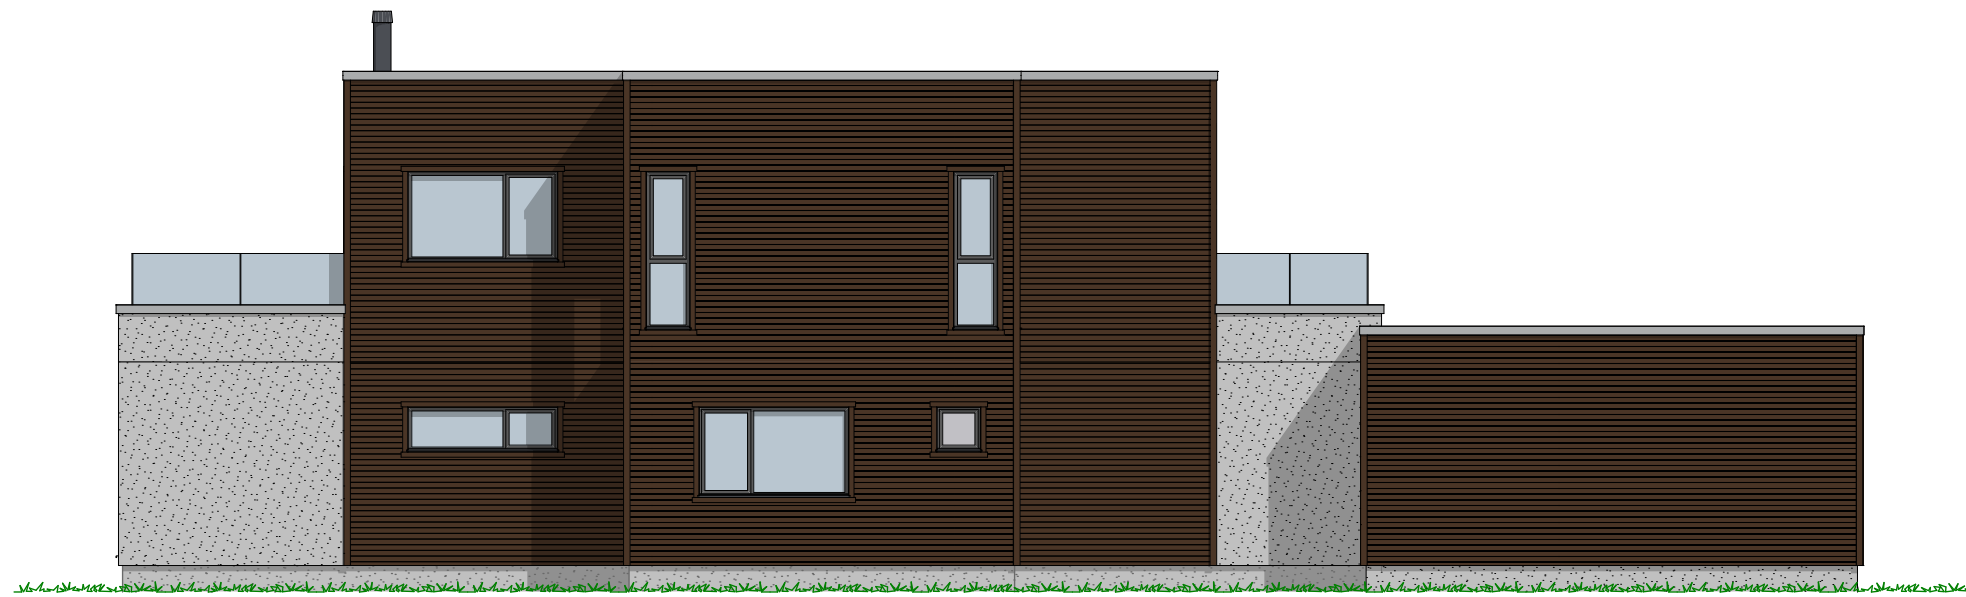

1:100 Fasade Øst

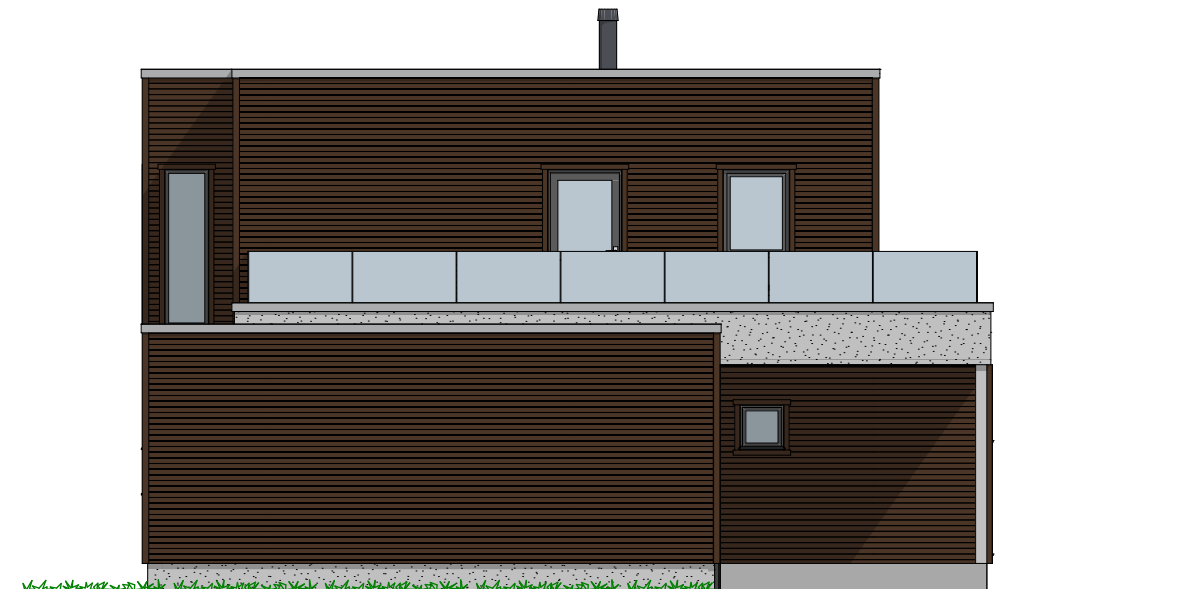

1:100 Fasade Nord

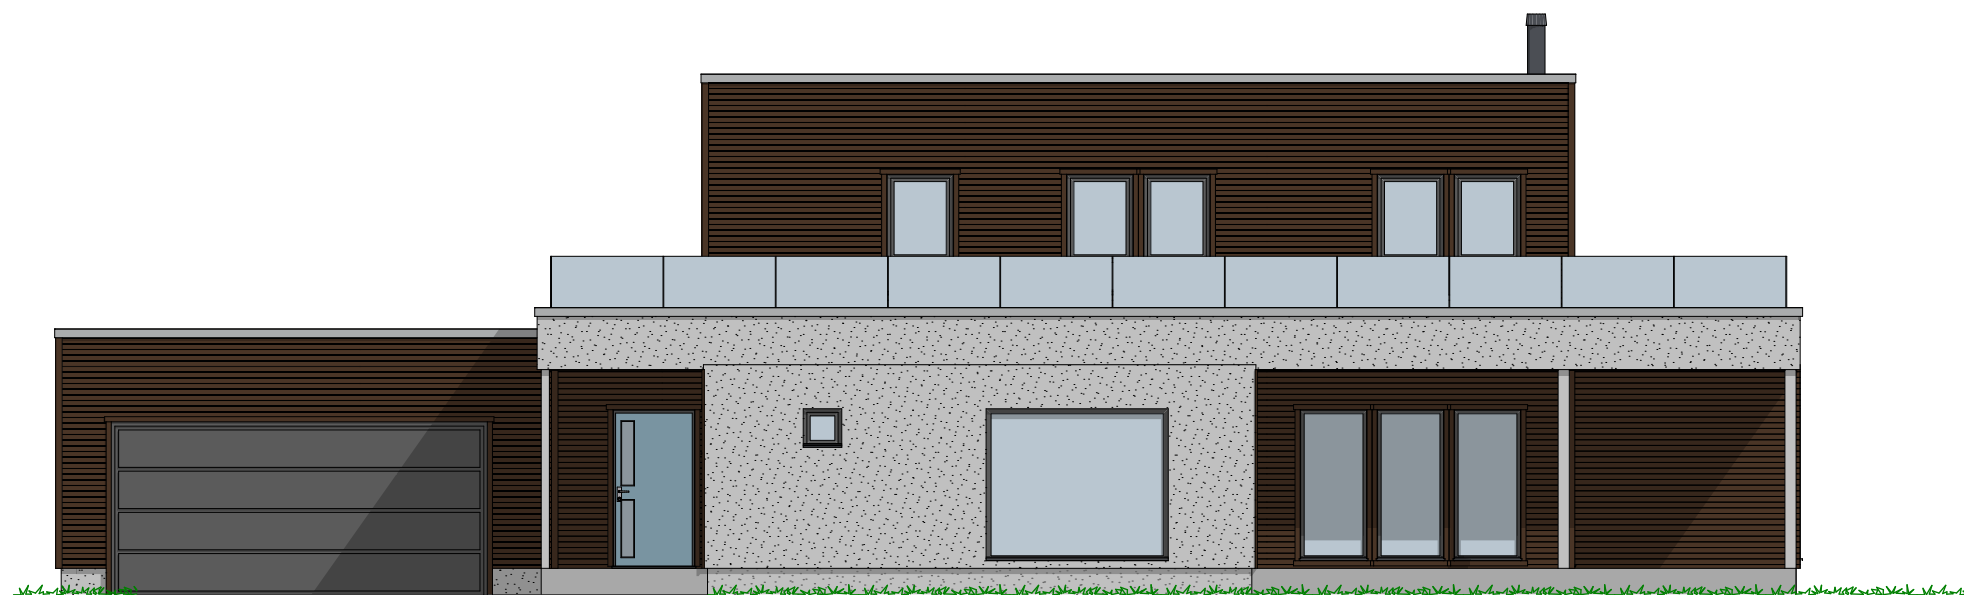

1:100 Fasade Vest

P-ROM

	H. etg	122,8
	2. etg	93,2
		216,0 m²


Tiltakshaver Mirnes Dinarevic
Forhandler Brodahl & Jahren AS
Begby tomt 16

Tegningsnr.: 604
Gnr./Bnr. #Gårds og Bruksnr
Prosjektnr.: 200183
Dato: 05.08.2020

VESTLANDSHUS ARKITEKTER AS - 6018 ÅLESUND - TLF 70178900

TEGNINGEN MÅ HVERKEN HELT ELLER DELVIS KOPIERES ELLER BENYTTES VED TILTAK SOM VESTLANDSHUS IKKE MEDVIRKER I


VESTLANDS HUS
Arkitekter

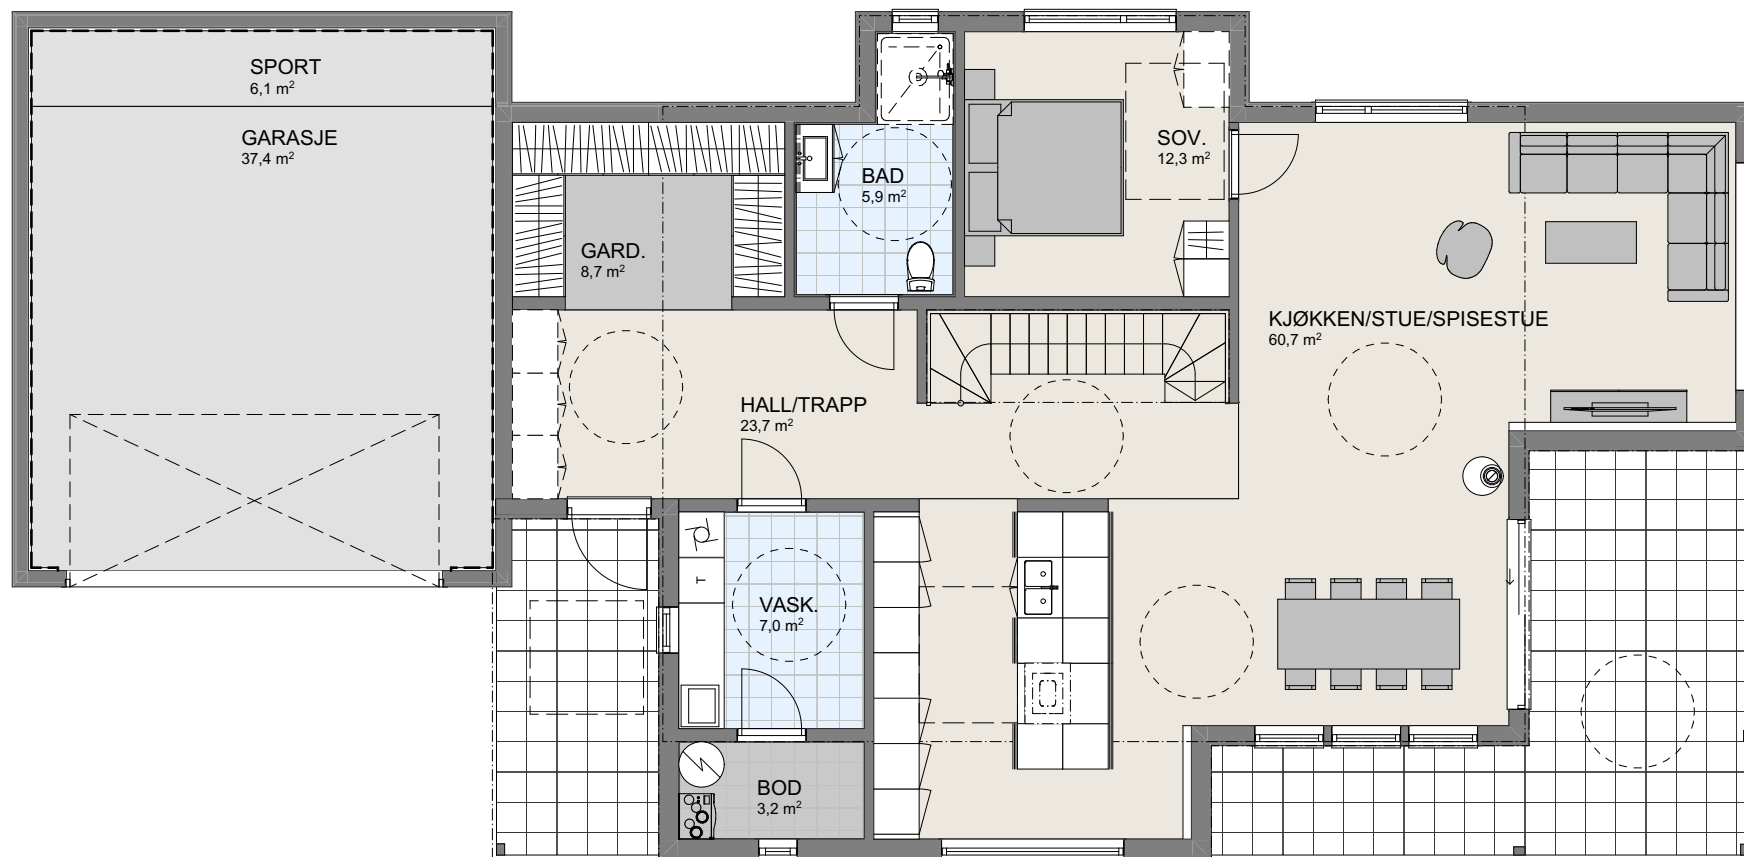

1:100 H. Etasje

P-ROM

	H. etg	122,8
	2. etg	93,2
		216,0 m²


Tiltakshaver Mirnes Dinarevic
Forhandler Brodahl & Jahren AS
Begby tomt 16

Tegningsnr.: 605
Gnr./Bnr.: #Gårds og Bruksnr
Prosjektnr.: 200183
Dato: 05.08.2020

VESTLANDSHUS ARKITEKTER AS - 6018 ÅLESUND - TLF 70178900

TEGNINGEN MÅ HVERKEN HELT ELLER DELVIS KOPIERES ELLER BENYTTES VED TILTAK SOM VESTLANDSHUS IKKE MEDVIRKER I


VESTLANDS HUS
Arkitekter

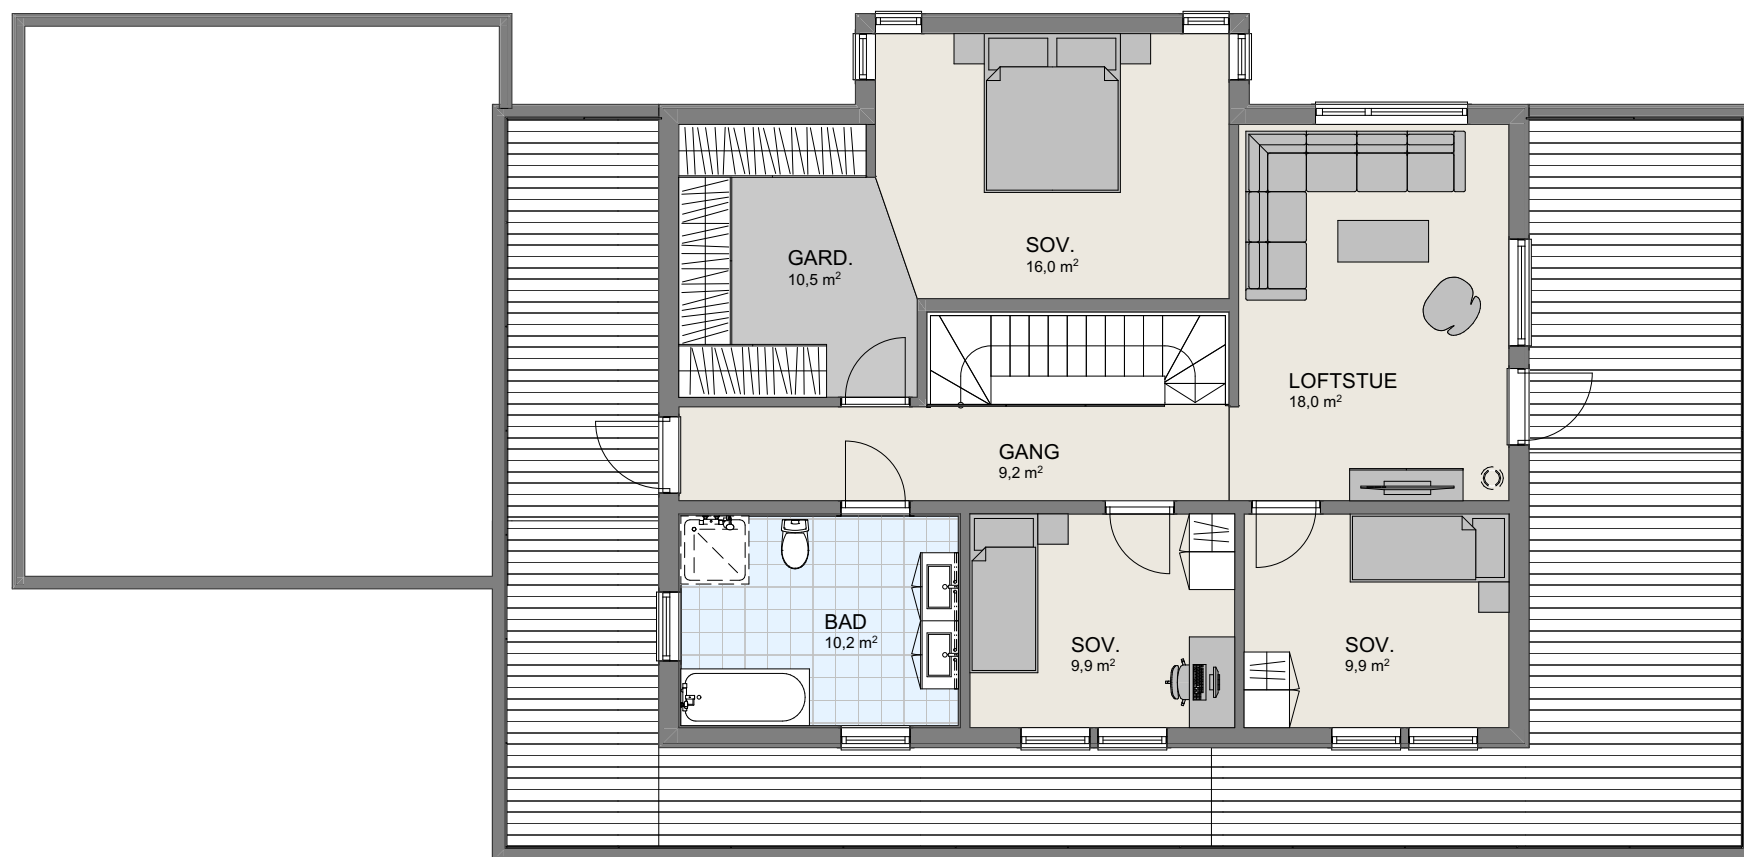

1:100 2.Etasje