



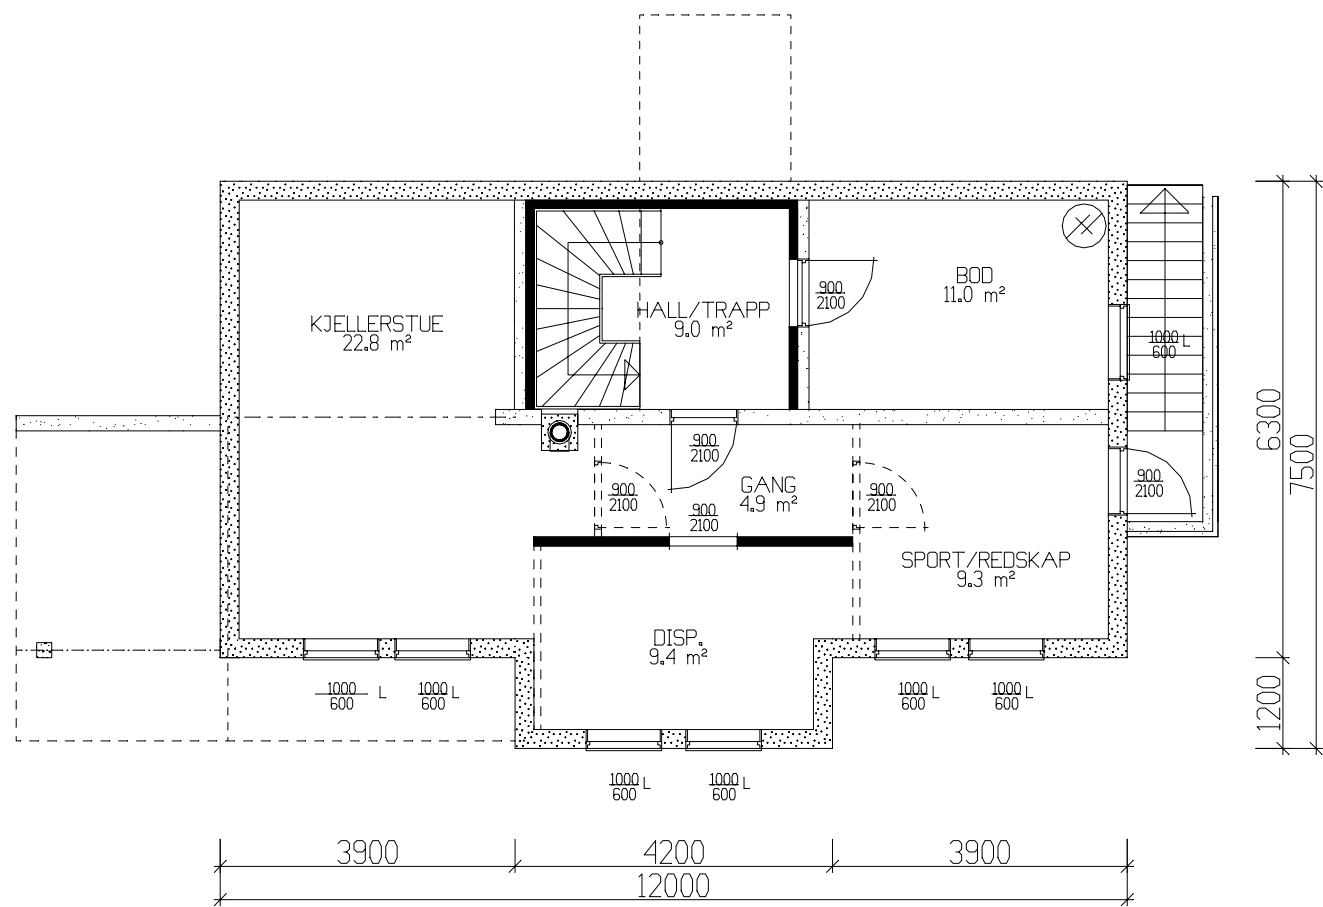

KJELLERPLAN 71,4 m² BRA.

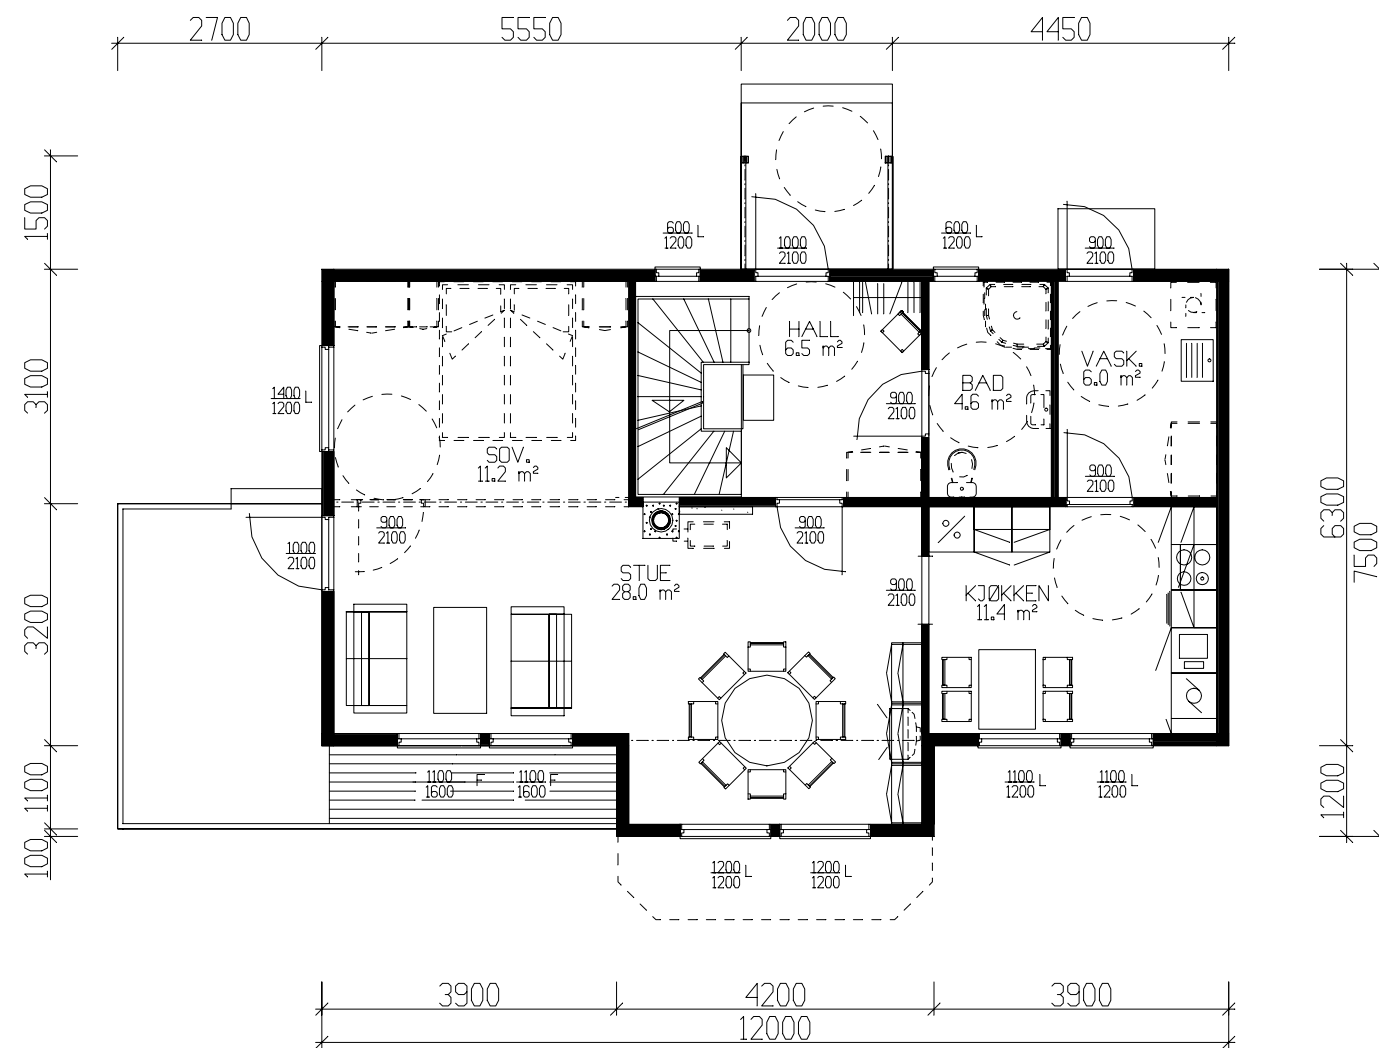

HOVEDPLAN 74.5 m² BRA-K.

	BRA	B.fakt	BA	BRA-K
Kjellerplan	71.40	0.2	14.28	0
Hovedplan	74.50	1.0	74.50	74.50
Etg.plan	52.30	0.6	31.38	52.30
Sum 1 m²	198.20		120.16	126.80
GRUNNFLATE (M ²)			80,6	
BEBYGD AREAL (M ²)			101	

Tiltakshaver:					 VestlandsHus TEGNINGS NR. 501 PROSJ.NR. 602V	
Leverandør:						
HUSTYPE: 120-45+		PLANER		DATO 01.09.01 ILE		
Byggeplassens adresse:				REV.1		
				REV.2		
				REV.3		
G.nr.	Br.nr.	ER TEGNING KONTROLLERT I H.T. SJEKKLISTER ?		SKALA 1 : 100		
				JA		 DATA DESIGN SYSTEM
VestlandsHusgruppens arkitektkontor – 6018 Alesund – Tlf. 70 17 89 00						
TEGNINGEN MA HVERKEN HELT ELLER DELVIS KOPIERES ELLER BENYTTES VED TILTAK SOM VESTLANDSHUS IKKE MEDVIRKER I.						